


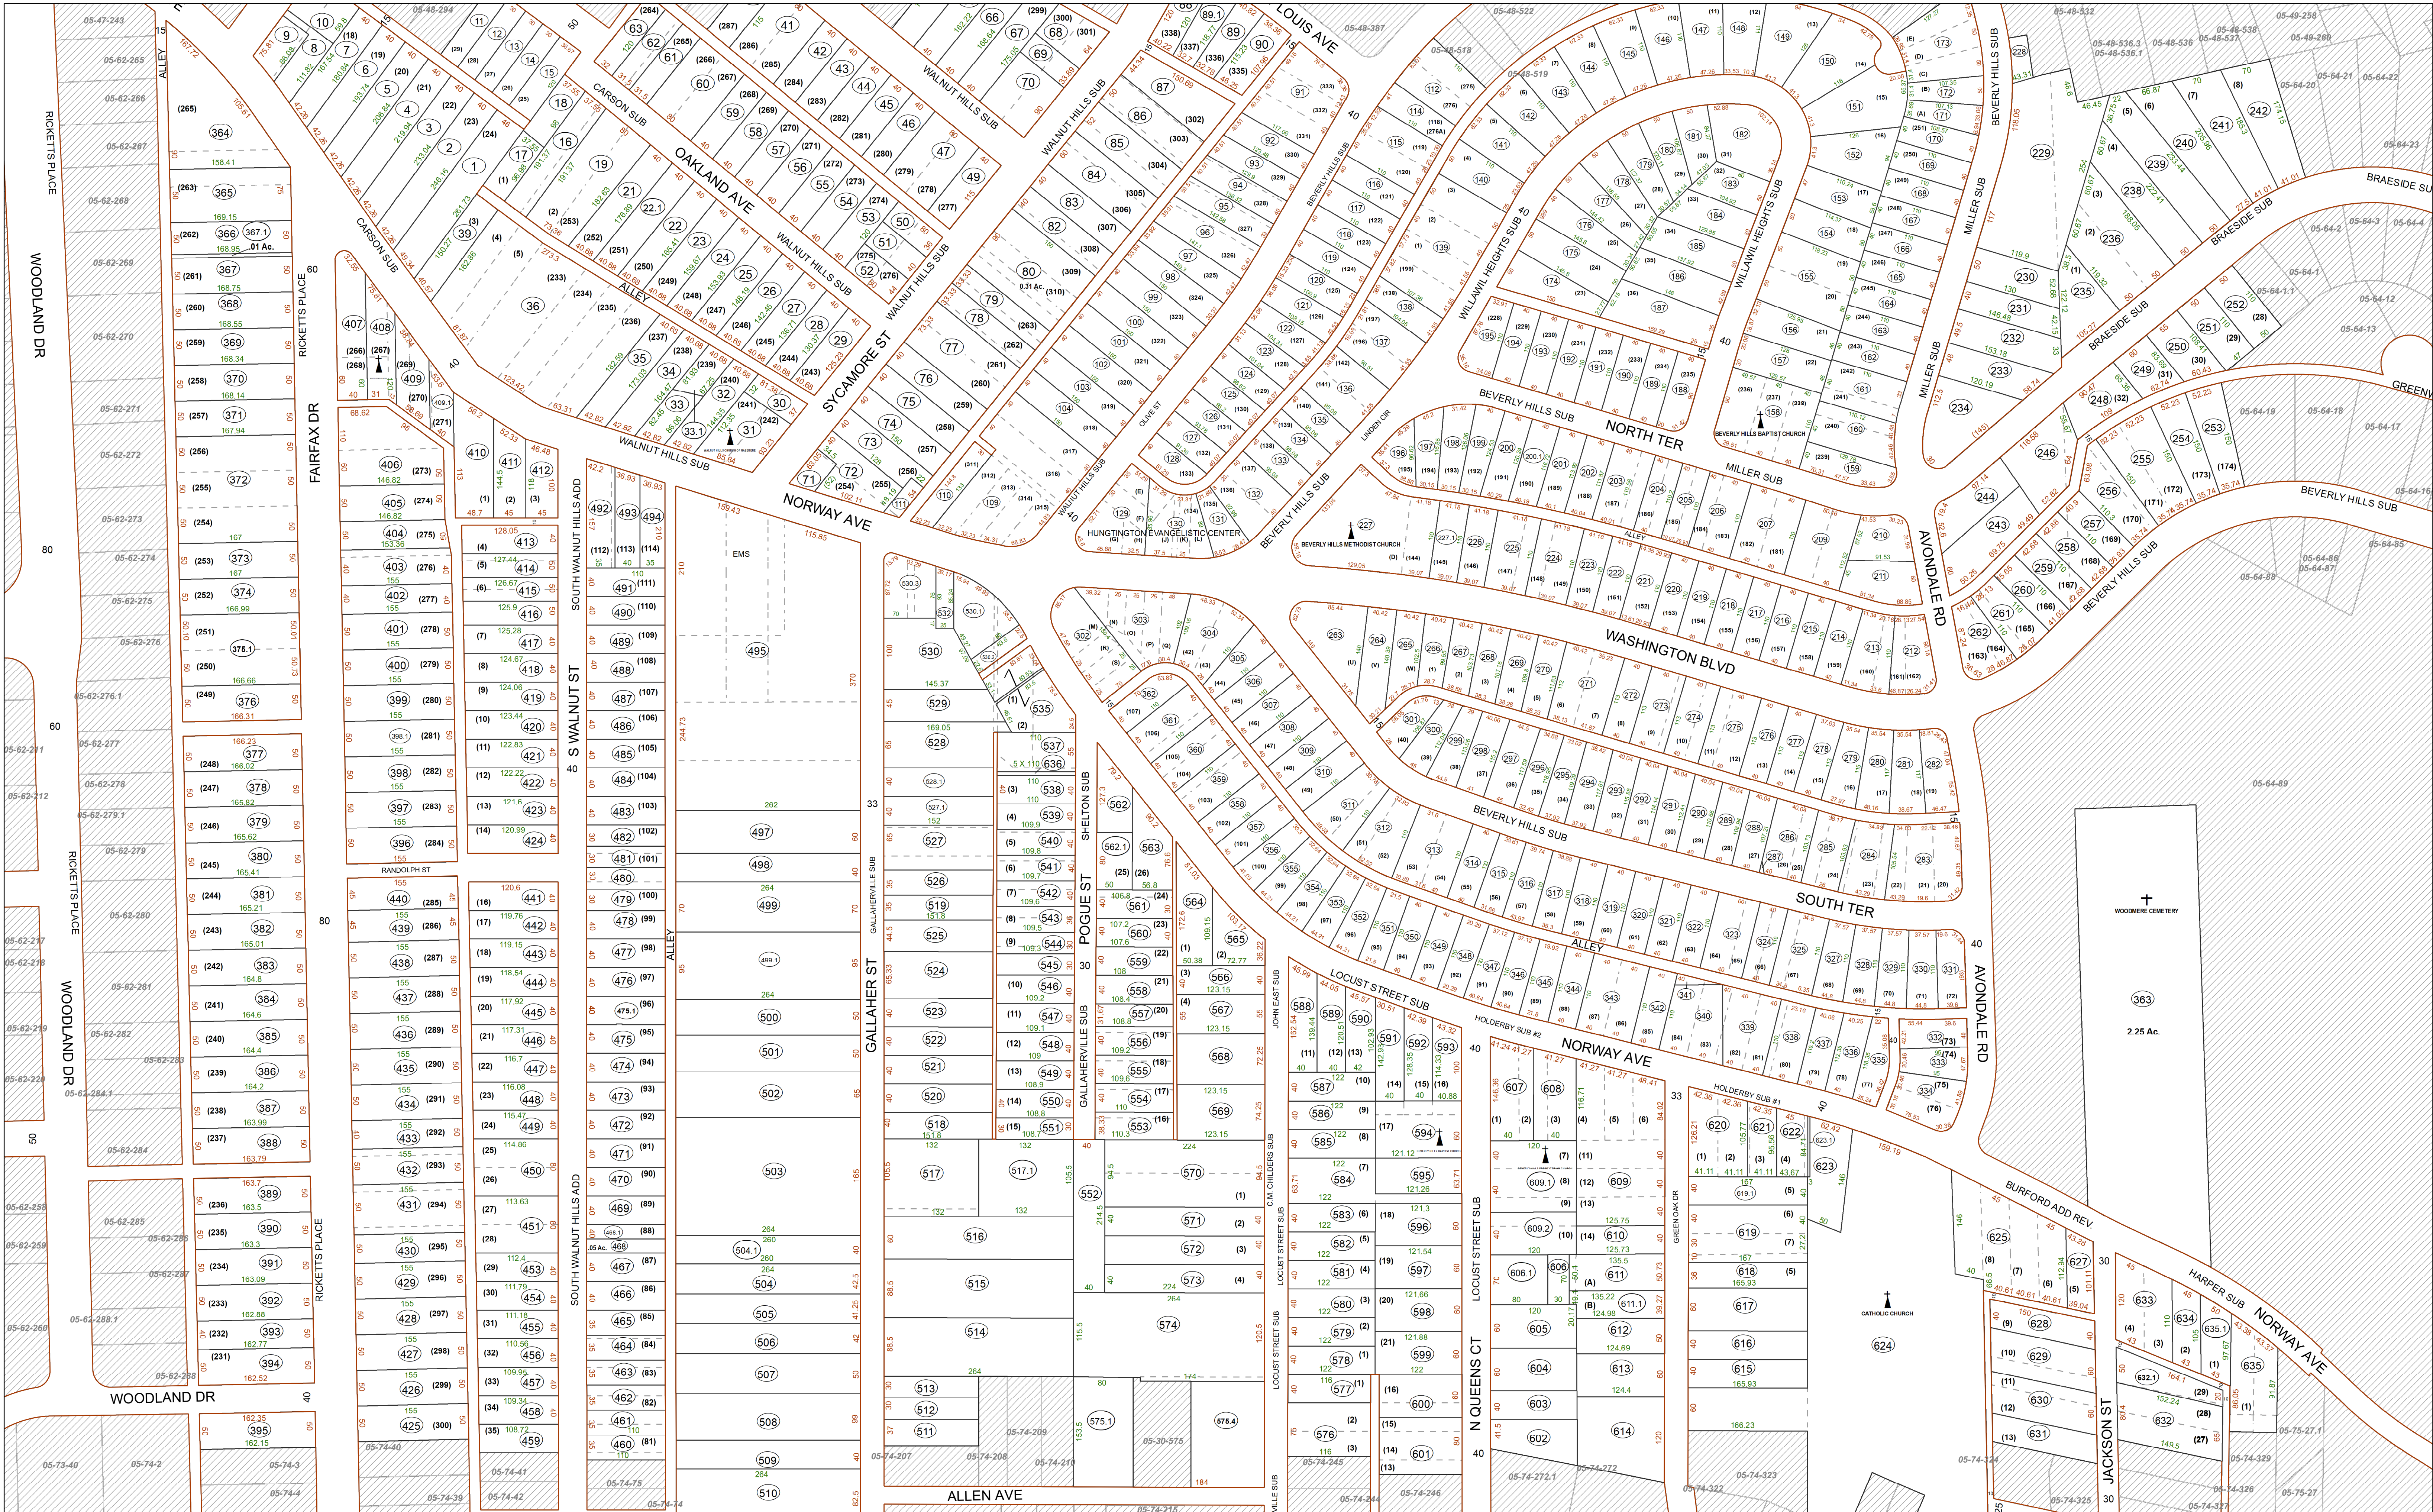

THIS DOCUMENT IS A TAX MAP. It is compiled for the purpose of taxation from available record evidence and has not been field verified. It is not a valid survey plat. The existence of data on this map does not imply any "official" status to such data. The Cabell County Assessor's Office assumes no liability that might result from the inappropriate use of this document.

RESTRICTIONS: All tax maps created under the provisions of the reappraisal legislation are the property Assessor of Cabell County, West Virginia and the reproduction, copying, modification, distribution, or sale of any copies thereof without the written permission of the Cabell County Assessor is prohibited by law.

| Legend            |                   |
|-------------------|-------------------|
| Property Line     | Original Lot Line |
| Road Right of Way | Lot Number        |
| Corporation Line  | Parcel Number     |
| District Line     | Water             |
| County Line       | Railroad          |

|   |   
|---|---|---|---|---|---|---|---|---|----|----|----|----|----|----|----|----|----|----|----|----|----|----|----|
| 1 | 2 | 3 | 4 | 5 | 6 | 7 | 8 | 9 | 10 | 11 | 12 | 13 | 14 | 15 | 16 | 17 | 18 | 19 | 20 | 21 | 22 | 23 | 24 |
|---|---|---|---|---|---|---|---|---|----|----|----|----|----|----|----|----|----|----|----|----|----|----|----|

STATE OF WEST VIRGINIA  
COUNTY OF CABELL  
Office of Assessor  
Irv Johnson, Assessor

|       |       |       |
|-------|-------|-------|
| 05-47 | 05-48 | 05-49 |
| 05-62 | 05-63 | 05-64 |
| 05-73 | 05-74 | 05-75 |



Huntington-Gideon Corp  
Map: 63  
Date, Aerial Photography: 2015  
Date, Map: 12/5/2024  
Scale: 1" = 100'